



Aderrig

AT AIRLIE PARK



 evara






Your New Adventure Starts Here




Embrace a new standard of living at Aderrig, an exciting new development of impeccably designed 2, 3 & 4 bed family homes and duplexes adjacent to Airlie Park in Adamstown. With a wide range of housing types and styles, all finished to the highest standards, Aderrig is the ideal choice for first-time buyers looking to start their family adventure in a young and vibrant community, or for those looking for a larger home in this thriving neighbourhood.



THOUGHTFULLY
DESIGNED HOMES

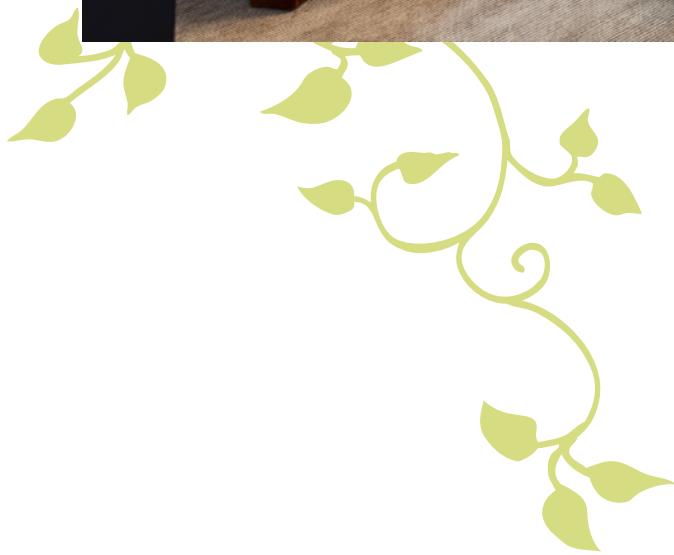

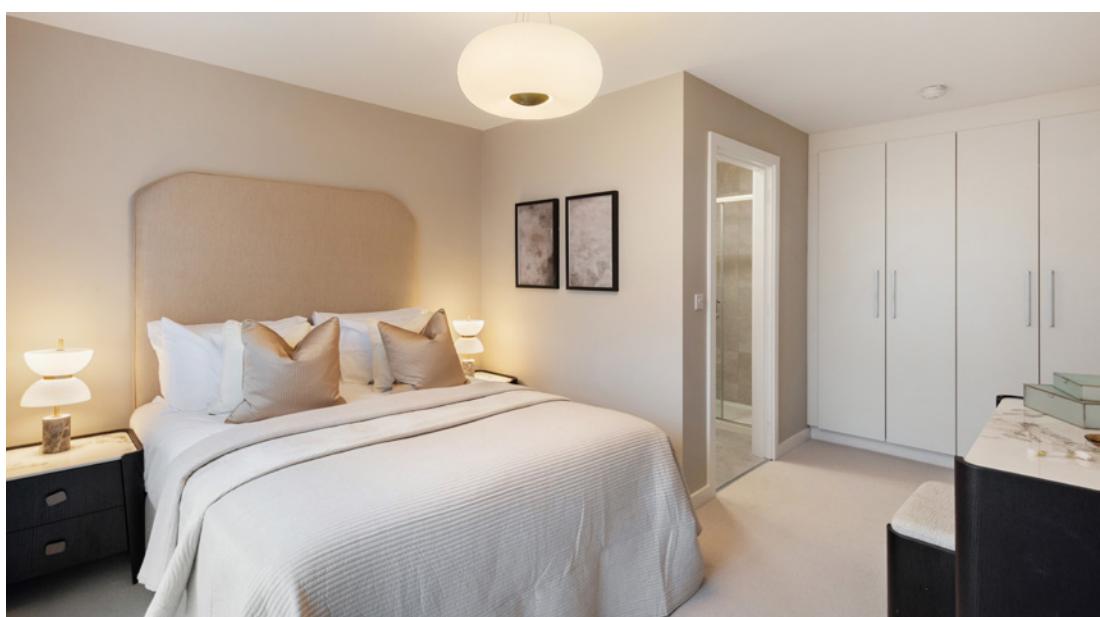

Developed by Evara and designed by BKD Architects, the homes at Aderrig are carefully planned for families who want to make the most out of modern life. Residents can enjoy the many facilities at the 27-acre Airlie Park, located on the doorstep of the development, as well as an abundance of schools, a wide variety of retail options and sporting facilities within easy reach.








Welcome to Adamstown

Adamstown is a thriving established community located just 30 minutes west of Dublin's City Centre. The area has been meticulously planned, with amenities of all descriptions located alongside the homes – from schools and leisure facilities to retail and recreational amenities. Residents can also enjoy the natural beauty of the area, with Airlie Park on the doorstep and Tandy's Lane Park just a short walk away.



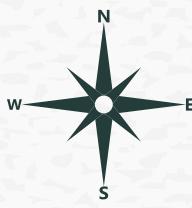

Aderrig
AT AIRLIE PARK



Adamstown
Train Station

STATION ROAD

ADAMSTOWN AVENUE

ADAMSTOWN BLVD

AIRLIE PARK ROAD WEST

ADAMSTOWN WAY

CELBIDGE LINK ROAD

TUBBER LANE ROAD

DUBLIN ROAD

OLD CORN MILL ROAD

DODSBOROUGH RD

SHACKLETON DRIVE

TANDY'S LANE

ADAMSTOWN PARK

TANDY'S LANE PARK

NEWCASTLE RD

ESKER COTTAGES

Vesey Park

Griffen Park

WILLSBROOK RD

BALLYTOWN RD

MAINSTREET

LUCAN RD

N4

GRIFFEN RD

GRIFFEN AVE

GRIFFEN AVE

22

St.Catherines Park

04

21

Lucan
Golf Course

27

26

28

20

05

06

11

10

12

13

14

24

19

01

02

03

18

17

16

15

14

13

12

11

10

09

08

07

06

05

04

03

02

01

00

00

Schools

1. Adamstown Community College
2. St. John the Evangelist NS
3. Adamstown Castle Educate Together
4. Scoil Mhuire National School
5. Scoil Aine Naofa
6. Lucan Community College
7. Griffeen Valley Educate Together
8. Gaelscoil Eiscir Riada
9. Esker Educate Together
10. Colaiste Padraig
11. St. Andrews National School
12. Lucan East Educate Together
13. Lucan Community National School
14. Kishoge Community College
15. St Peter the Apostle National School
16. Collinstown Park Community College
17. St. Mary's National School
18. The Kings Hospital School

Sports

19. Lucan Sarsfields GAA
20. Lucan Harriers
21. Lucan United
22. Cricket Grounds
23. Esker Football Club

Retail

24. The Crossings - Tesco & Aldi
25. Lidl
26. Lucan Shopping Centre
27. Tesco
28. Lucan Village
29. Fonthill Retail Park
30. Liffey Valley Shopping Centre

ALL ON YOUR DOORSTEP

VIBRANT COMMUNITY ON YOUR DOORSTEP

Adamstown offers great shopping facilities—Lidl is just 5 minutes' walk from the development and Lucan and Liffey Valley Shopping Centres, offer a host of retail and food offerings and are only a short drive away. Lucan Village offers plenty of additional options, including a wide range of restaurants, bars, cafés and artisan food stores.





RETAIL DESTINATION ON YOUR DOORSTEP

Even closer to home, Aderrig families can enjoy the wonderful new amenities at The Crossings, Dublin's newest retail offering located in the heart of Adamstown. The Crossings, is located less than a 10 minute walk from Aderrig, and has Tesco and Aldi as its anchor tenants. This new neighbourhood at The Crossings is the perfect place to shop, dine, relax, work out, entertain and live every day. The vibrant central urban plaza, is the ideal location for people to come together, and get to know their new neighbours.



HIGHLY REGARDED SCHOOLS ON YOUR DOORSTEP



When it comes to education, every age group is well catered for at Aderrig. For the tiny tots, a wide range of pre-schools and montessori schools are available in the immediate area, while for primary school children, an abundance of schools are located in the neighbourhood. Secondary school pupils are equally spoilt for choice and with excellent public transport links on your doorstep, no school or college in the Dublin area is too far away.

- St Mary's Senior NS
- Lucan NS
- Lucan Educate Together
- Lucan Community College
- King's Hospital
- Griffeen Valley Educate Together NS
- Lucan East Educate Together NS
- Gaelscoil Eiscir Riada
- Esker Educate Together NS
- Scoil Mhuire NS
- Lucan Community College
- Scoil Aine Naofa
- St Joseph's Secondary School
- Adamstown Community College
- St. John the Evangelist NS
- Adamstown Castle Educate Together

*This list does not take into account school catchments. Please contact schools directly.



A
walk in
the park at
Aderrig



Aderrig is located adjacent to Airlie Park. Spanning over 27 acres Airlie Park offers residents an incredible range of facilities, including an all-weather pitch, a cricket ground, tennis courts, basketball courts and a teen space. Enjoying life outdoors has never been more convenient.



NATURE ON YOUR DOORSTEP



Or simply explore the many walkways along the River Liffey and Grand Canal – you'll never be bored with the naturally changing landscape.



As well as Airlie Park, Aderrig is within easy reach of an incredible array of great parks, including Tandy's Lane Park, Griffen Valley, Lucan Demesne, St Catherine's and Vesey Park.





TRANSPORTATION ON YOUR DOORSTEP

No matter where you want to go, there's a fast and convenient transport link to help you get there. Aderrig is close to Adamstown train station, which runs a quick and frequent service to Heuston Station in Dublin. Several Dublin Bus routes offer commuters even more choice. For motorists, the road network could not be better. Adamstown is situated on the main N4 road, which links to the M50 and the city centre. Going even further? Dublin Airport is a fast and easy 25-minute drive away.







A new daily
routine at
Aderrig





EXTERNAL FINISHES

- Low maintenance brick and/or render finishes
- Premium front entrance door with multi point locking
- Paved patio/terrace area as applicable

SUSTAINABILITY FEATURES

- BER A rated homes
- High levels of roof, wall and floor insulation
- Mechanical ventilation system fitted extracting air from wet areas and drawing fresh air in through controllable vents, ensuring good air quality
- High efficiency air source heat pump system to provide all heating and hot water needs
- Zone controlled heating to each floor
- High performance uPVC windows

ELECTRICAL

- Generous power points throughout
- Pre-wired for telephone and internet services
- Mains powered battery backup smoke and heat detectors fitted throughout



BEDROOMS

- Superior quality built in contemporary wardrobes by Mount Lodge Furniture
- Ample wardrobe space with a combination of hanging and shelved storage

KITCHENS

- High quality German made contemporary kitchens, supplied and fitted by Kube Kitchens
- All kitchens feature Ivory Matt doors and concrete sand laminate worktops and splashback
- Integrated appliances include fridge freezer, oven, hob, extractor fan and dishwasher. Appliances provided subject to signed contracts returned within 28 days

BATHROOMS

- Stylish contemporary sanitary ware by Sonas
- High quality tiling fitted to wet areas
- Heated towel rails in main bathroom and en-suite
- Shower doors fitted as standard

INTERNAL FINISHES

- Walls, ceilings and joinery are painted throughout in neutral colours
- Contemporary skirting and architraves fitted throughout
- High quality contemporary painted internal doors with satin finish ironmongery

WARRANTY

- 10 year structural warranty cover provided







Aderrig

AT AIRLIE PARK

THE Bracken

2 BED END DUPLEX APARTMENT
76 SQM / 818 SQFT

THE Brook

2 BED MID DUPLEX APARTMENT
78 SQM / 840 SQFT

THE Skryne

2 BED MID & END DUPLEX APARTMENT
82 SQM / 883 SQFT

THE Barrow

3 BED MID & END DUPLEX
109 SQM / 1,173 SQFT

THE Dodder


3 BED MID & END TERRACE HOUSE
109 SQM / 1,173 SQFT

THE Finisk

3 BED MID & END TERRACE HOUSE
113 - 114 SQM / 1,221 - 1,222 SQFT

THE Bracken

2 BED END TERRACE OWN DOOR DUPLEX APARTMENT
76 SQM / 818 SQFT

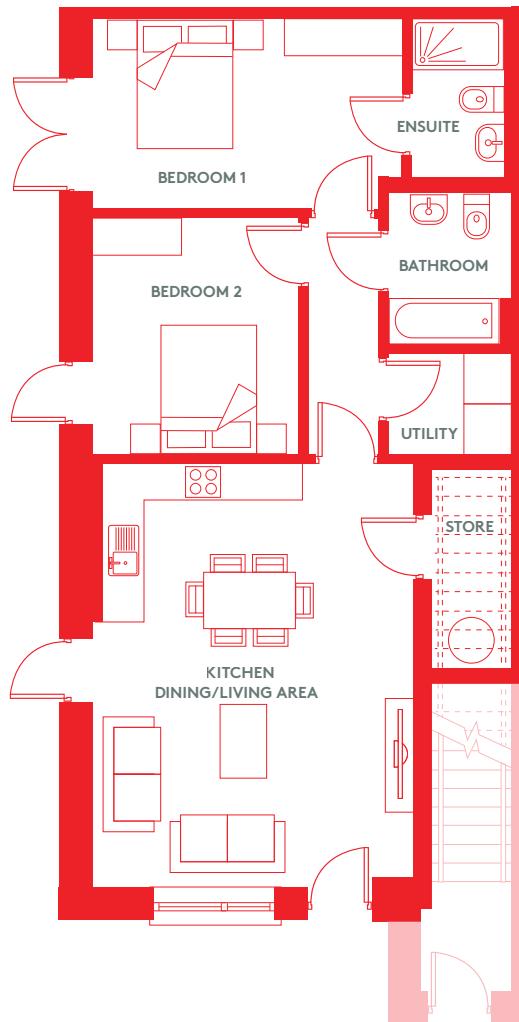

GROUND FLOOR

Aderrig
AT AIRLIE PARK

Floor plans are for illustrative purposes only and variations
may occur within each house type. A handed version of the house type may also apply.

THE
Brook

2 BED MID TERRACE OWN DOOR DUPLEX APARTMENT
78 SQM / 840 SQFT



GROUND FLOOR


Aderrig
AT AIRLIE PARK



Floor plans are for illustrative purposes only and variations
may occur within each house type. A handed version of the house type may also apply.

THE
Skryne

2 BED MID-END DUPLEX APARTMENT
82 SQM / 883 SQFT

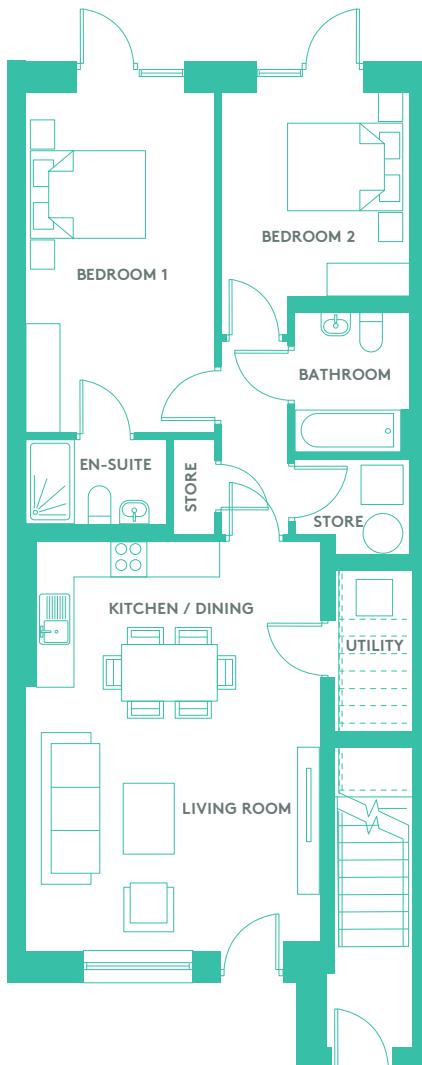


Aderrig
AT AIRLIE PARK




Floor plans are for illustrative purposes only and variations
may occur within each house type. A handed version of the house type may also apply.

THE
Barrow

3 BED MID TERRACE DUPLEX
109 SQM / 1,173 SQFT

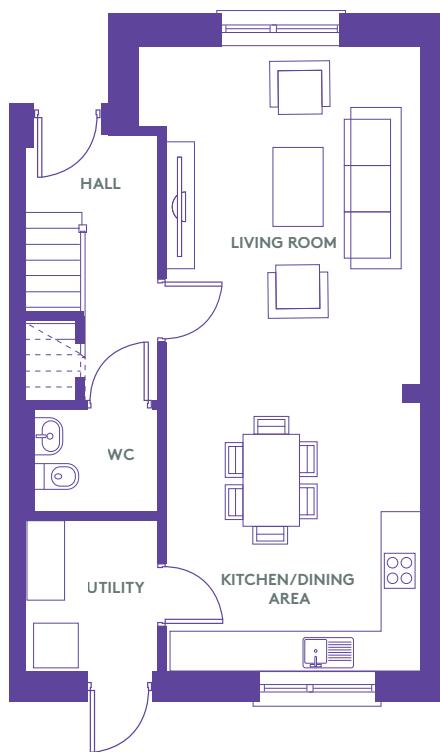

FIRST FLOOR

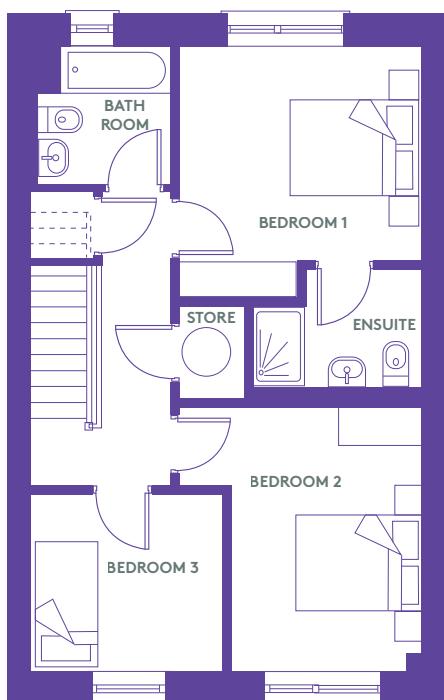

SECOND FLOOR


Aderrig
AT AIRLIE PARK




Floor plans are for illustrative purposes only and variations
may occur within each house type. A handed version of the house type may also apply.

THE
Barrow A

3 BED END TERRACE DUPLEX
109 SQM / 1,173 SQFT

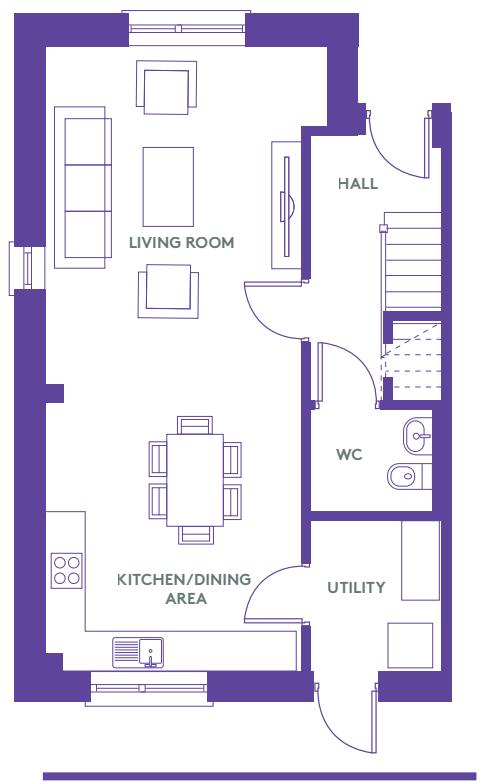

FIRST FLOOR

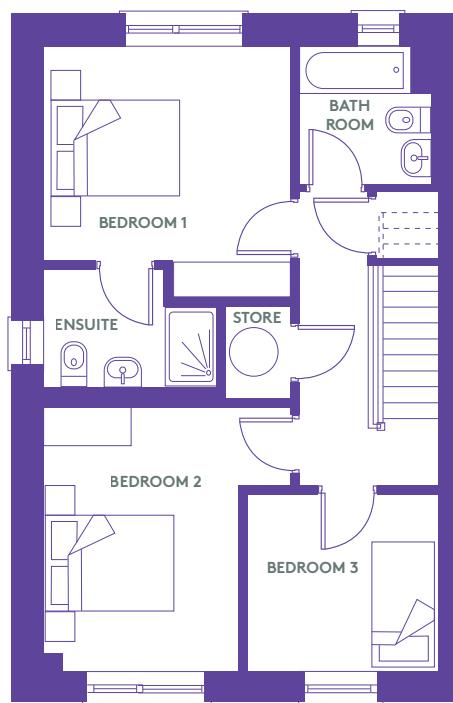

SECOND FLOOR


Aderrig
AT AIRLIE PARK



Floor plans are for illustrative purposes only and variations
may occur within each house type. A handed version of the house type may also apply.

THE
Dodder

3 BED MID & END TERRACE HOUSE
109 SQM / 1,173 SQFT

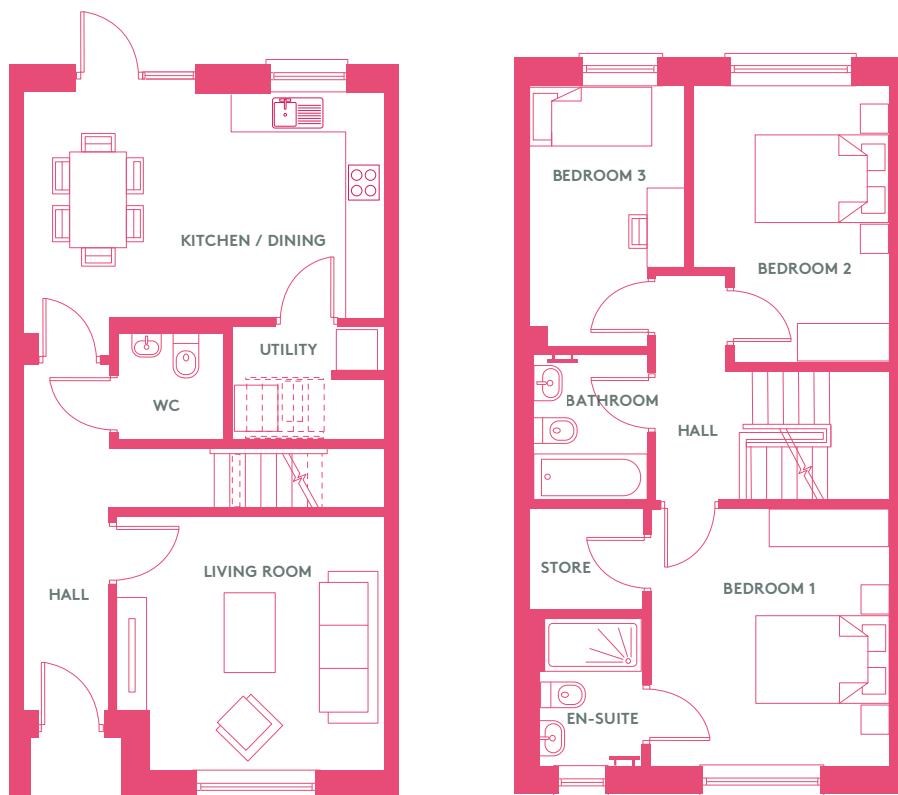

GROUND FLOOR

FIRST FLOOR

Aderrig
AT AIRLIE PARK



Floor plans are for illustrative purposes only and variations
may occur within each house type. A handed version of the house type may also apply.

THE Finisk

3 BED MID TERRACE HOUSE
113 SQM / 1,216 SQFT




Aderrig
AT AIRLIE PARK

Floor plans are for illustrative purposes only and variations
may occur within each house type. A handed version of the house type may also apply.

THE Finisk

3 BED END TERRACE HOUSE
113 SQM / 1,216 SQFT

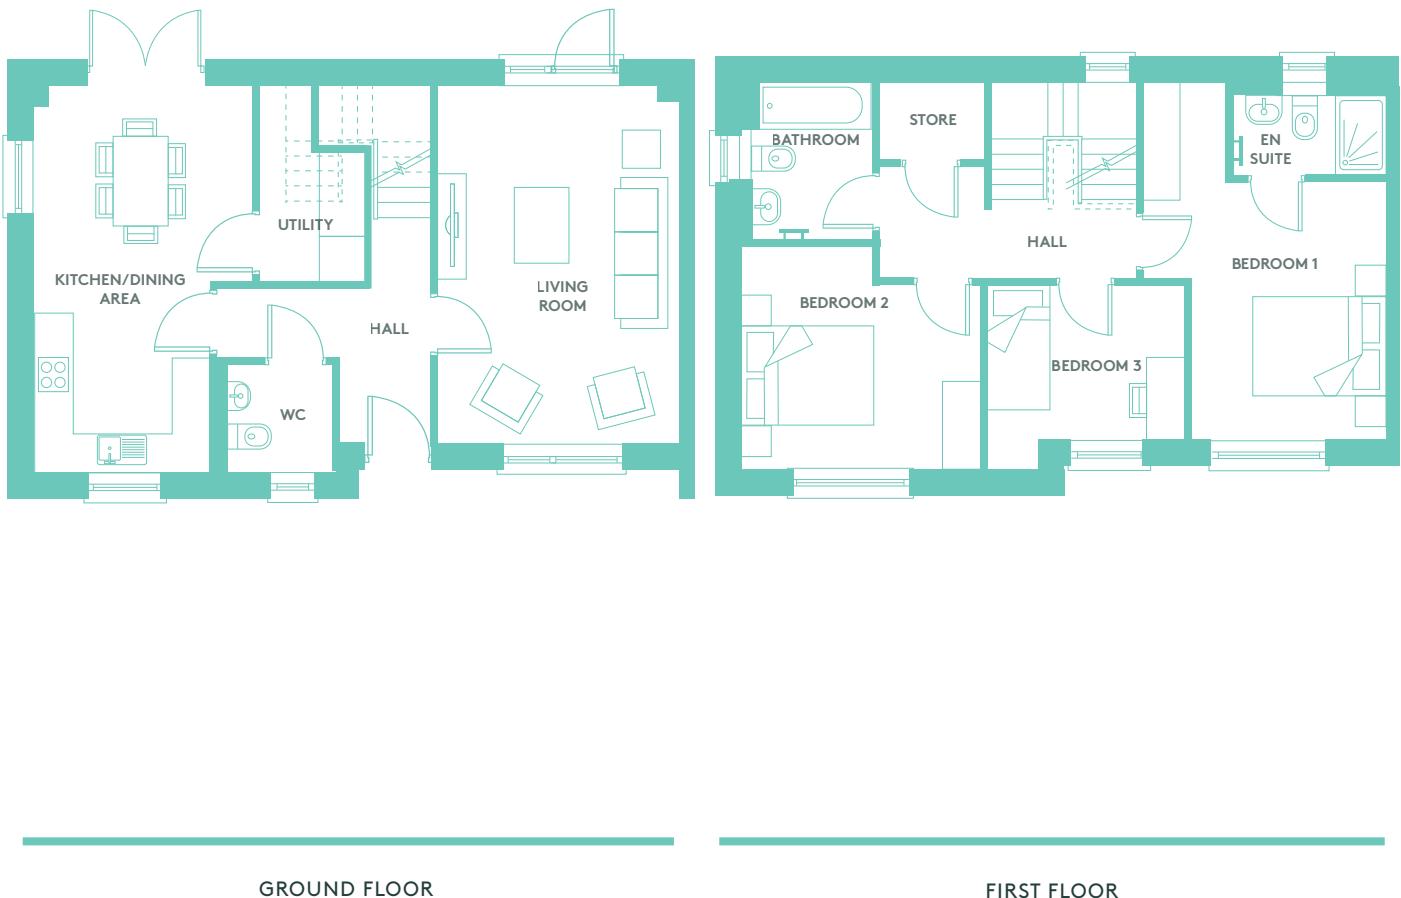

Aderrig
AT AIRLIE PARK

Floor plans are for illustrative purposes only and variations
may occur within each house type. A handed version of the house type may also apply.













PASSIONATE ABOUT OUR COMMUNITIES

Community engagement is one of Evara's core values. We have worked with various voluntary groups to support the local community which is made up of many of our residents across our neighbourhoods.

In 2025 we were one of the proud sponsors of the Momentum Games supporting Dublin Simon Community.

We were also very proud to be a cornerstone sponsor of Dragons at the Docks again in 2024. In 2023 it raised enough funds to provide 10 properties, providing homes for 15 people who are homeless.

- 1 Dragons at the Docks 2024
- 2 Adamstown Cricket Club Women's Team
- 3 Malahide United Under 8s
- 4 Adamstown Community College Under 17/19s Soccer Team
- 5 Adamstown Community College GAA team
- 6 Lucan Sarsfields U15 Girls





We are delighted as Adamstown Cricket Club's First Women's Cricket Team to be sponsored by Evara. Evara are building not only homes but a community in Adamstown and Lucan and we are delighted they have chosen to be associated with the local women and girls of the Adamstown Cricket Club. To have Evara's support and belief in our team has been a great experience and we look forward to growing our team with the new residents as the neighbourhood grows."

Meena Baskarasubramanian, Founding Member and Women's Secretary Adamstown Cricket Club.



Lucan Sarsfields GAA Club is delighted to have had the support of Evara throughout this year. It has been a pleasure dealing with Evara. They are approachable, professional and motivated to give back to this Community as it continues to grow. We look forward to building on our relationship into the new year and welcoming new players to Lucan Sarsfields from the wider community that Evara has developed throughout Lucan and Adamstown."

Colm Farrell, Chairperson
Lucan Sarsfields GAA Club



PROFESSIONAL TEAM

DEVELOPER



ARCHITECTS



SOLICITORS



FUNDED BY



AGENT



PSRA No: 002183



BER>A2>A3

01 667 1888

Disclaimer

These particulars and any accompanying documentation and price lists do not form part of any contract and are for guidance only. Measurements and distances are approximate, and drawings, maps and plans are not to scale. Intending purchasers should satisfy themselves as to the accuracy of details given to them either verbally or as part of this brochure. The developer reserves the right to make alterations to design and finish. Estimated measurements indicated are gross internal area – the distance from block wall to block wall excluding internal finishes. This is the industry norm and variations may occur.



aderrig.ie